


Garage/Media First Floor

Scale: 1/4" = 1'-0"

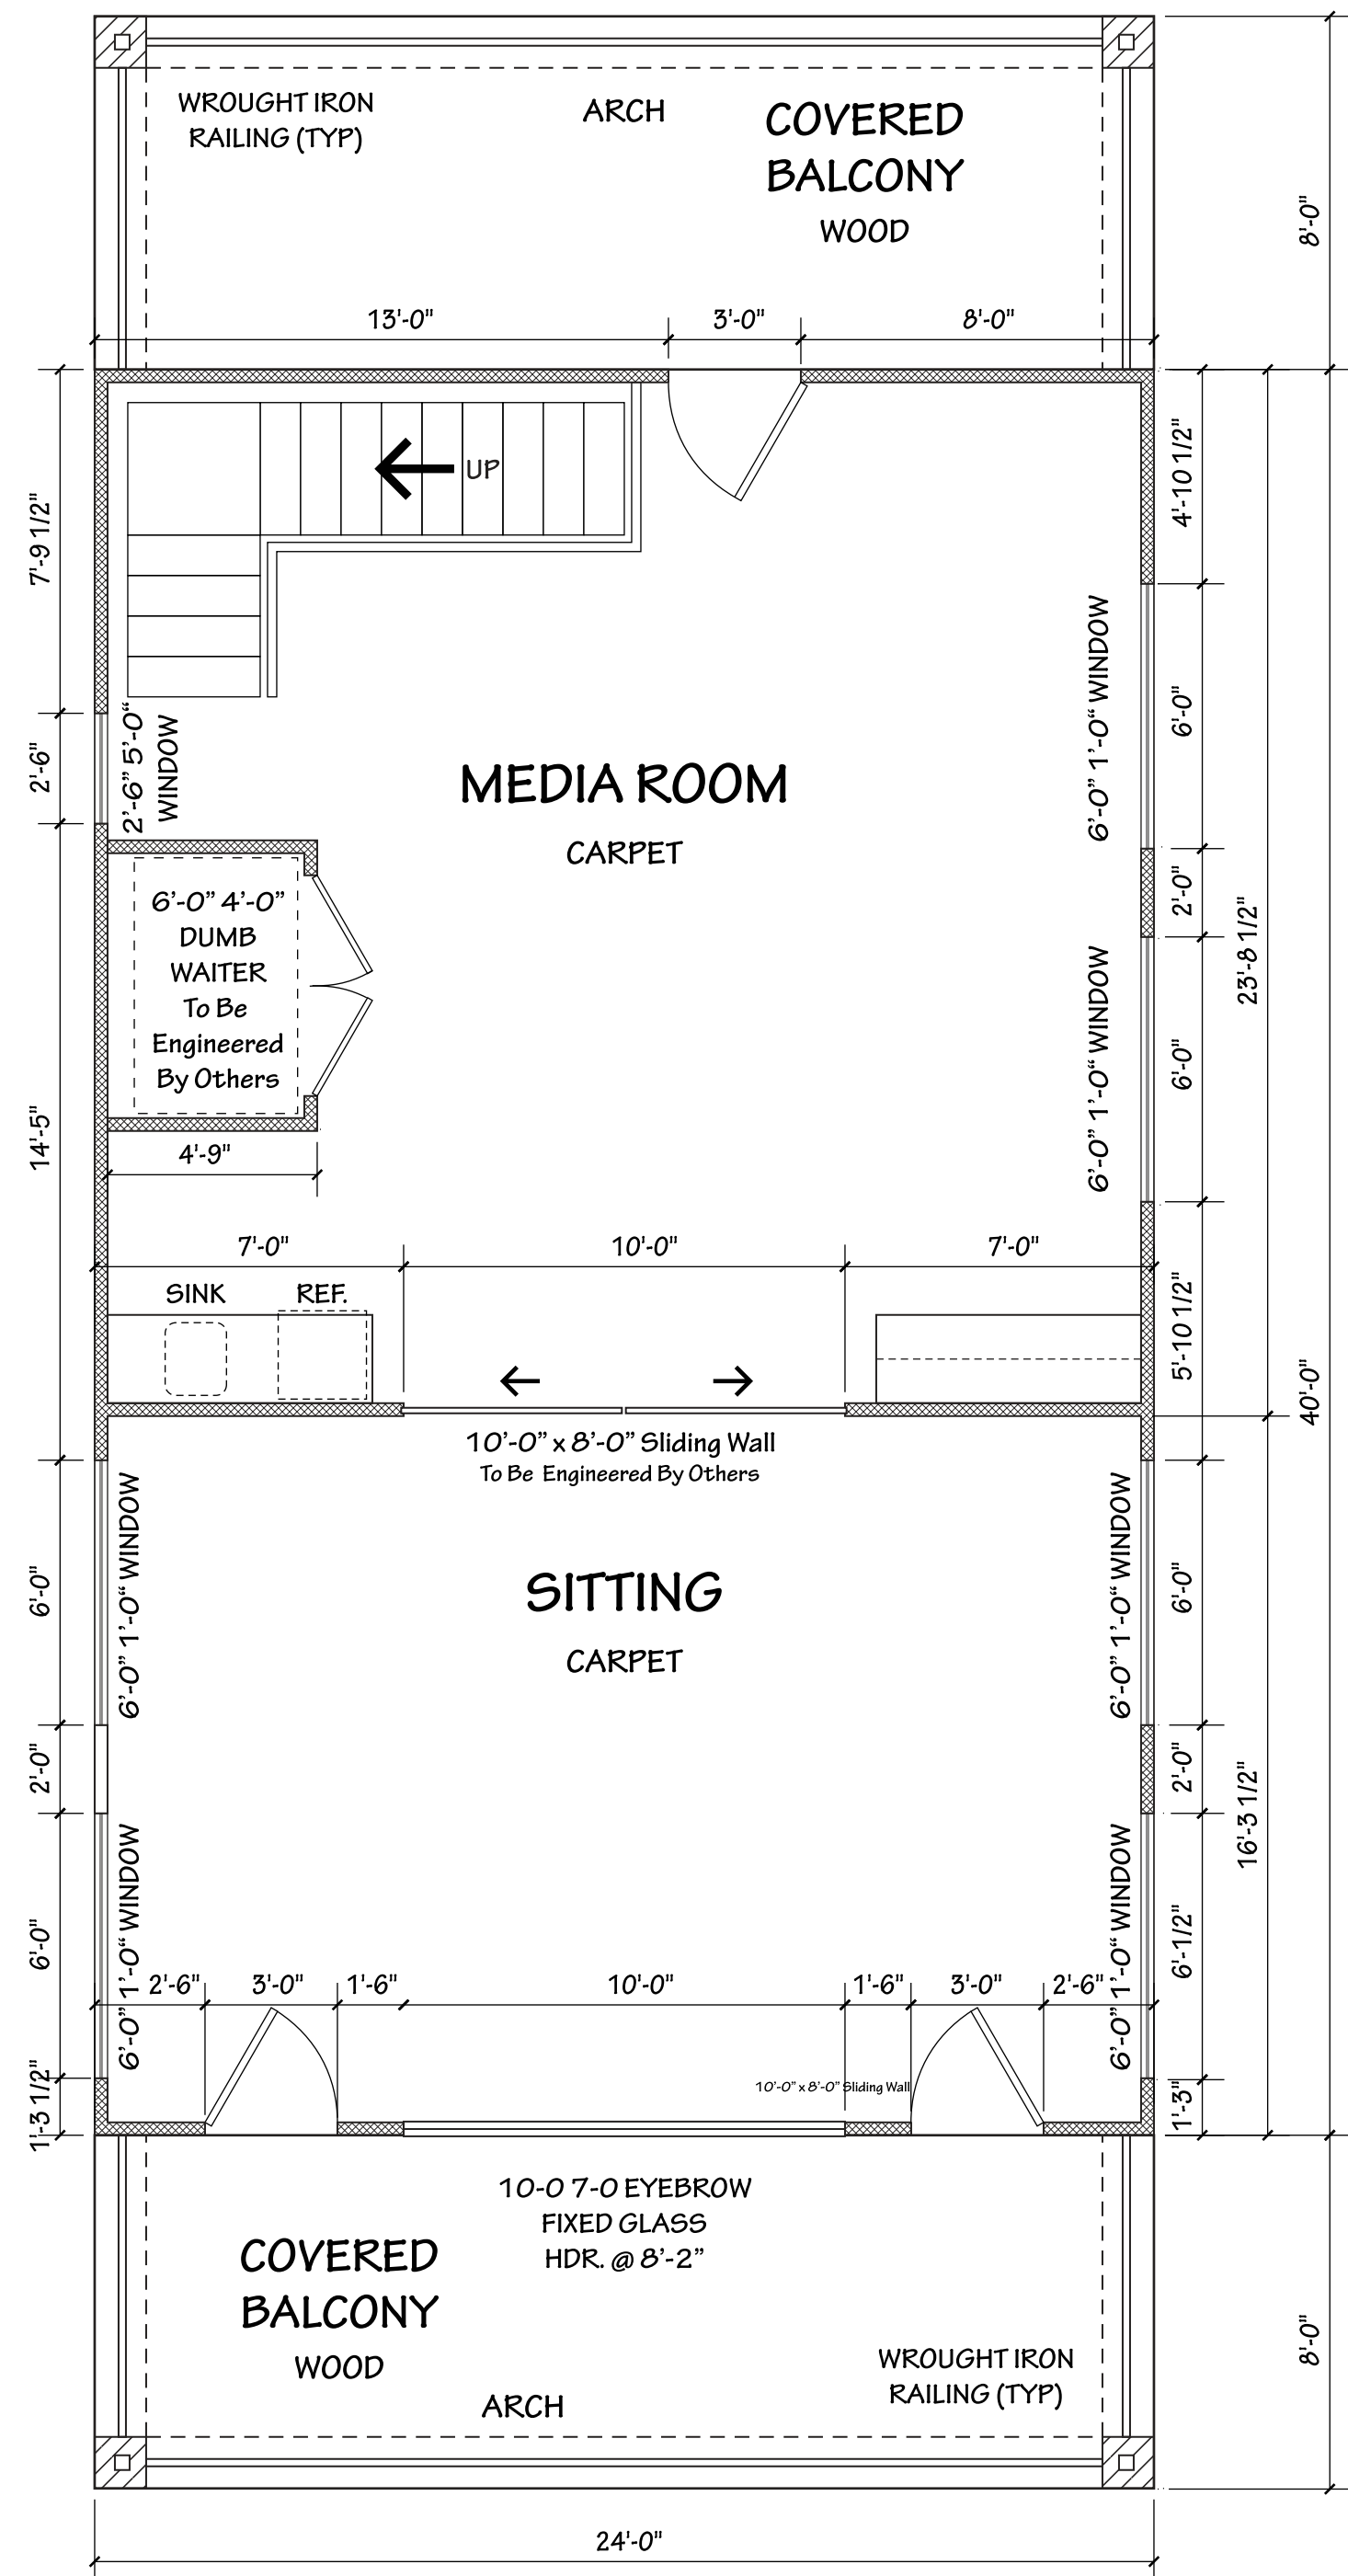


Garage/Media Second Floor

Scale: 1/4" = 1'-0"

DRAWN: 10/20/09
CHECKED: 10/22/09
APPROVED: 10/25/09
REVISED:


Photo-Tec Design Service
2 Billy The Kid Dr. • Belton, TX 76513
254-780-XXXX • 254-760-XXXX

New Garage/Media Rm.
For Ricardo & Delores Xxxxxxx
100 Xxxxx • Harker Heights, TX 76548

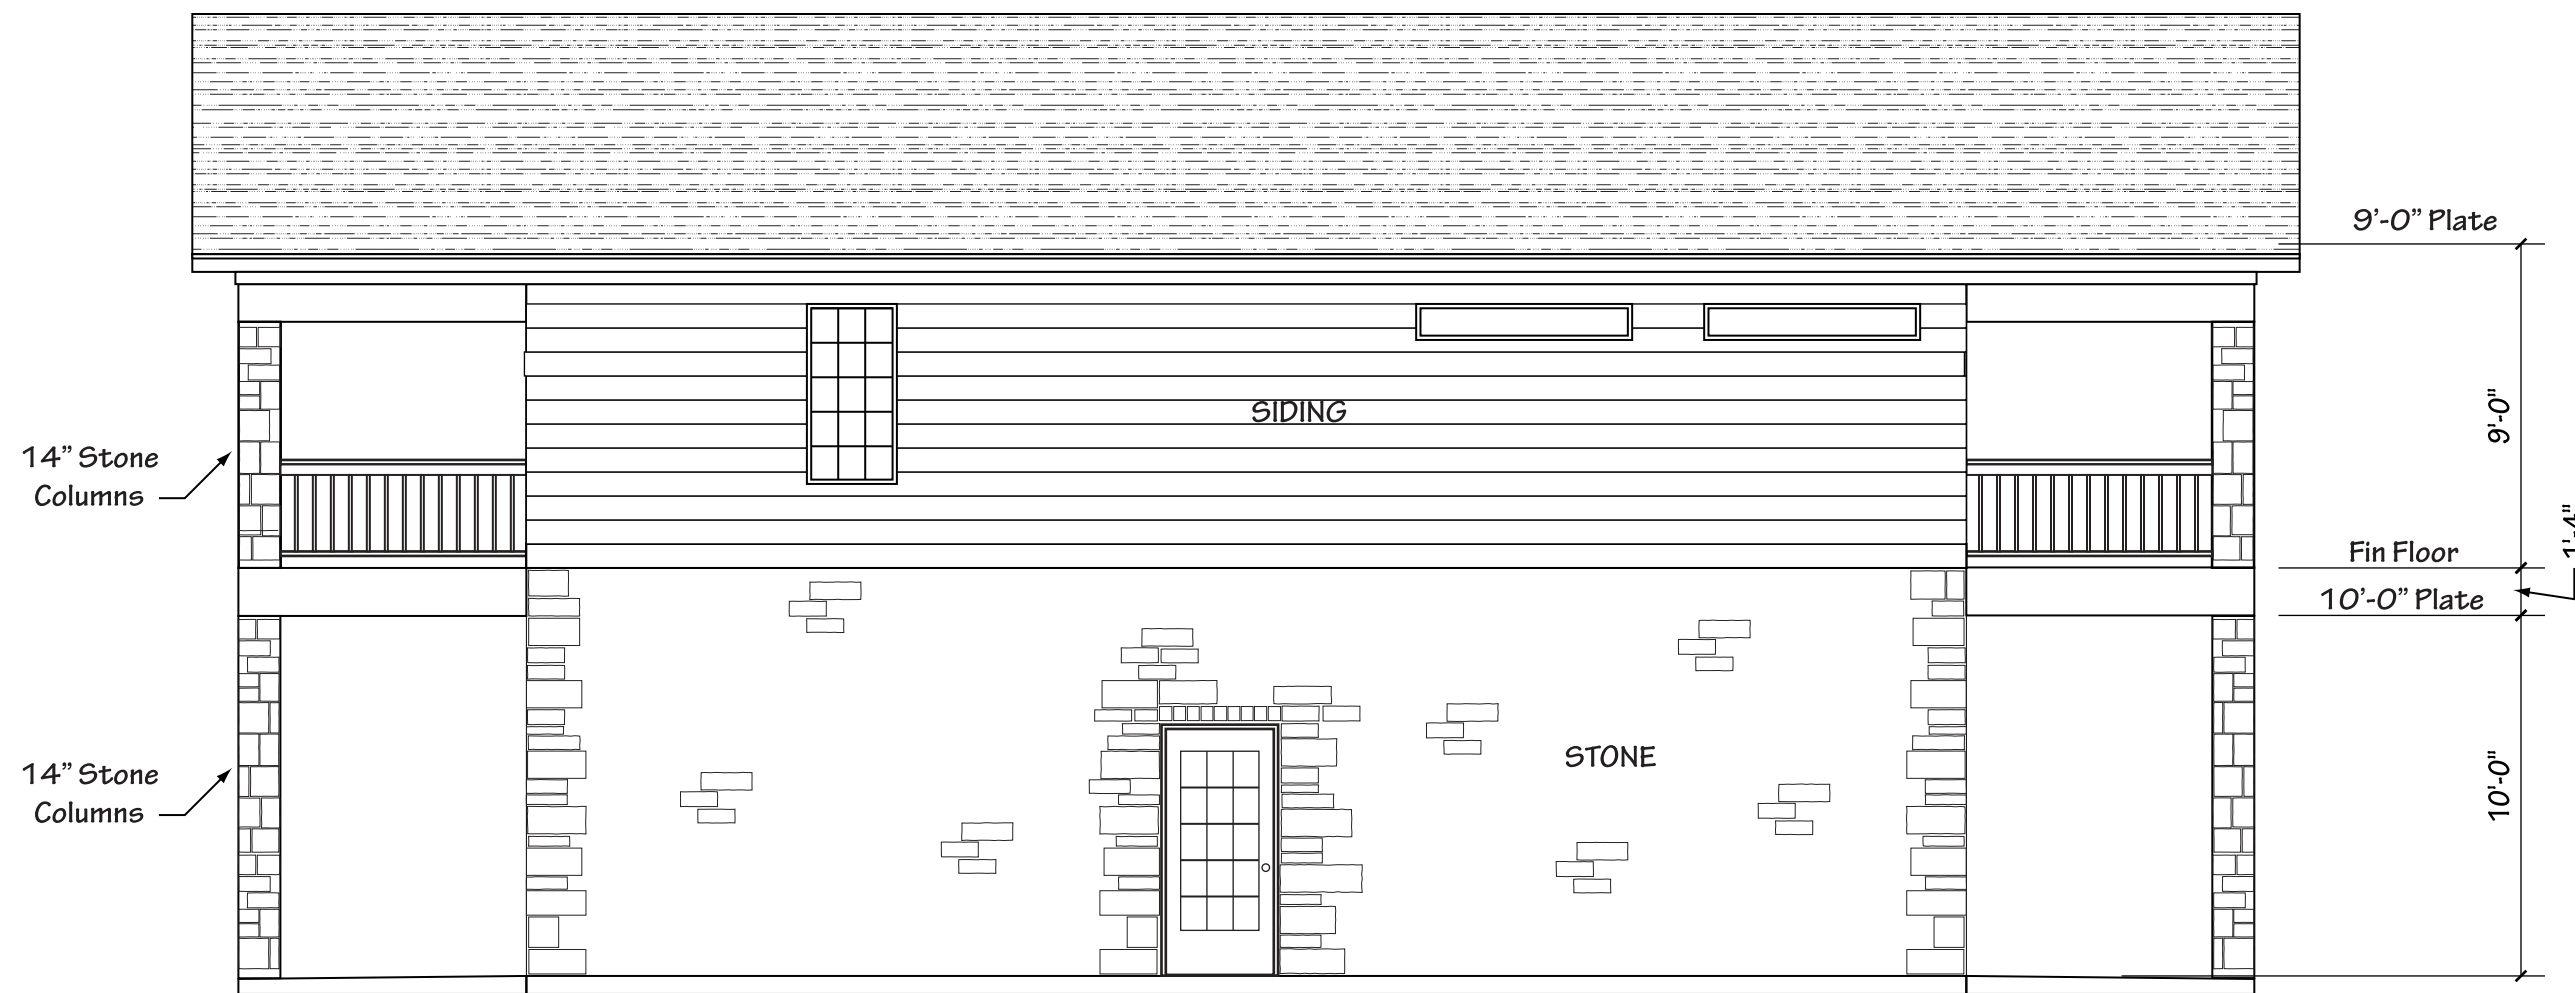


Garage/Media West Elevation

Scale: 3/16" = 1'-0"

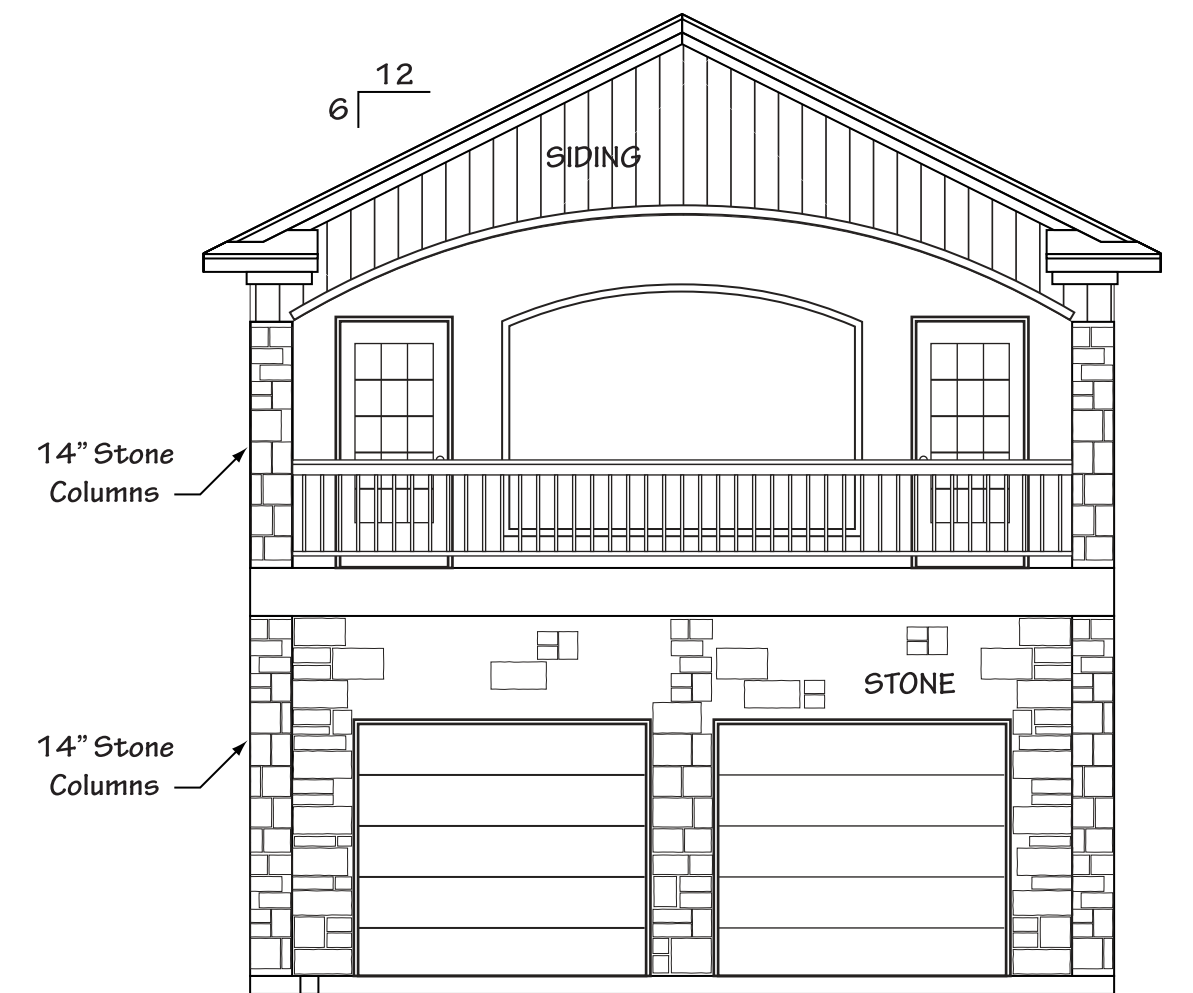


Garage/Media Front Elevation

Scale: 3/16" = 1'-0"

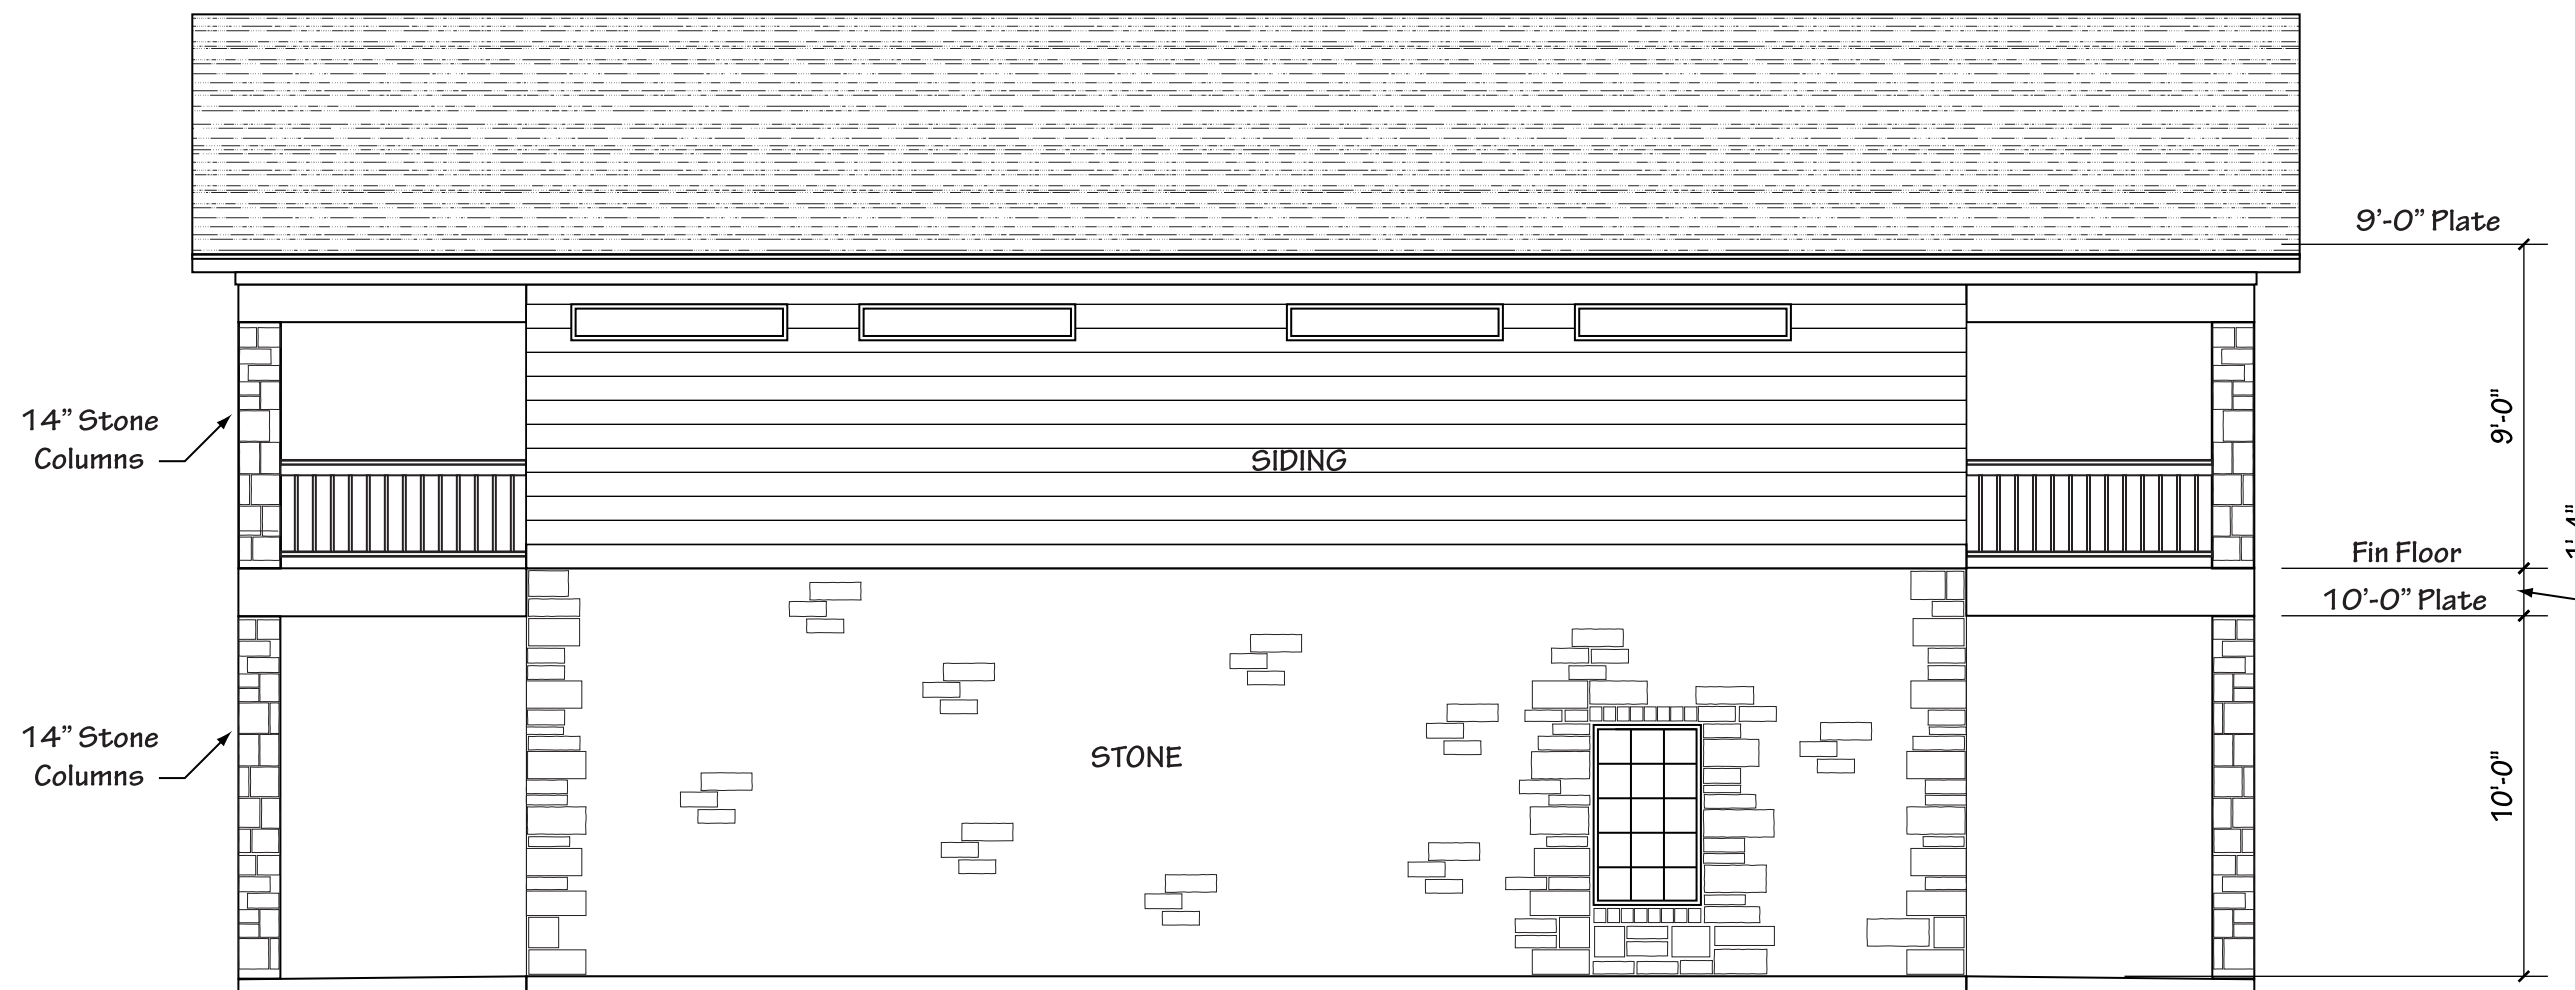

Garage/Media East Elevation

Scale: 3/16" = 1'-0"

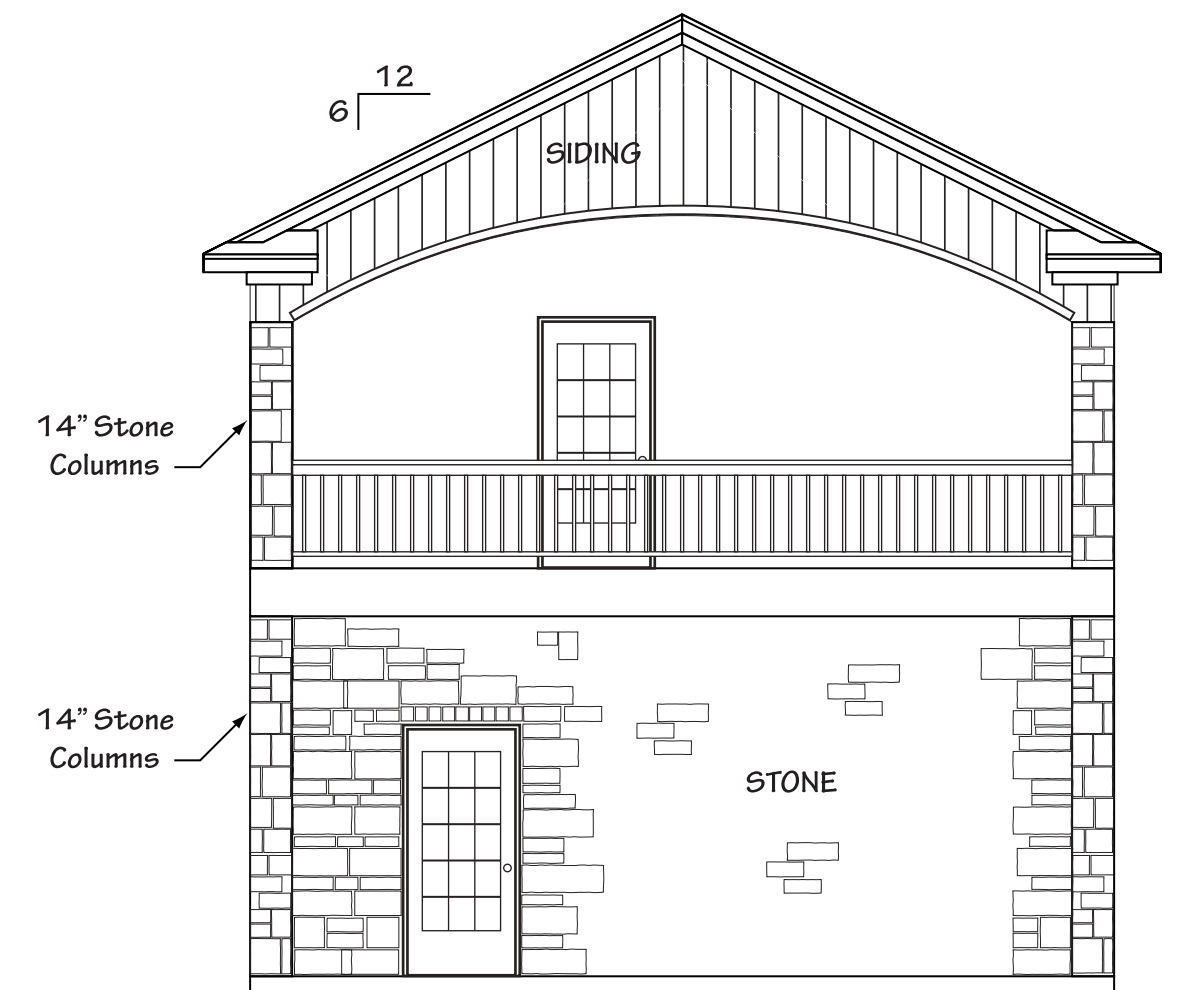

Garage/Media Back Elevation

Scale: 3/16" = 1'-0"

New Garage/Media Rm.
For Ricardo & Delores XXXXXXX
100 XXXXXX • Harker Heights, TX 76548

Photo-Tec Design Service
2 Billy The Kid Dr. • Belton, TX 76513
254-780-XXXX • 254-760-XXXX

DRAWN: 10/20/09
CHECKED: 10/22/09
APPROVED: 10/25/09
REVISED:

NOTES:

SHEET NO.
4