

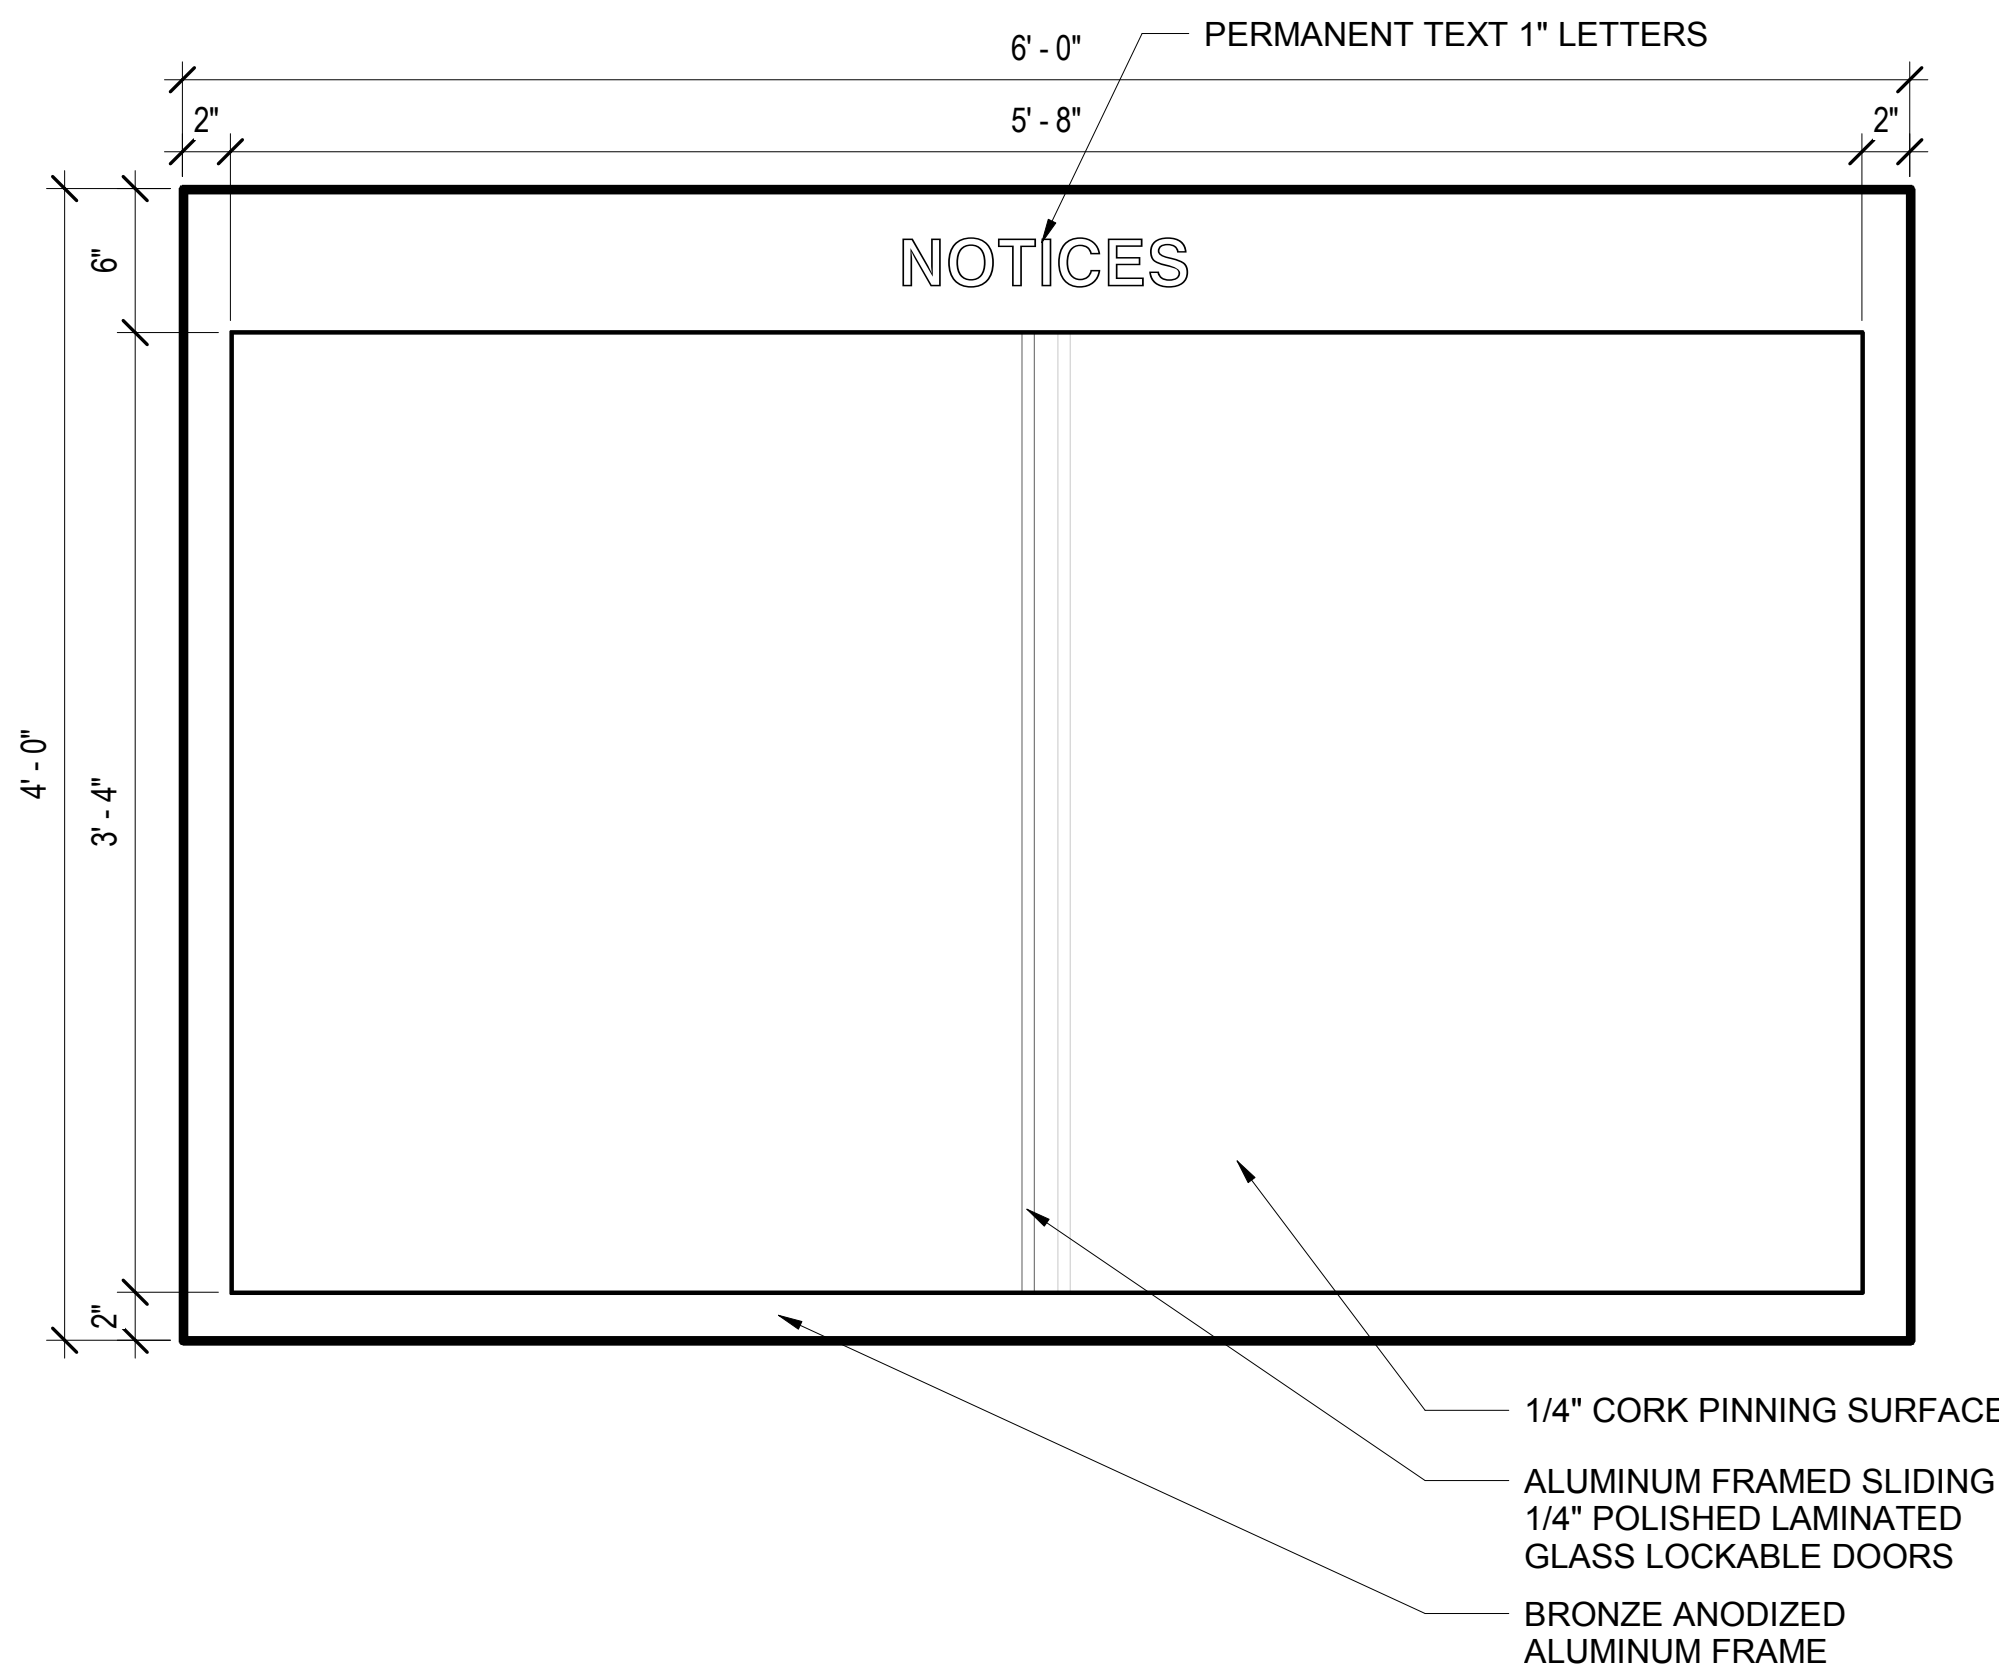
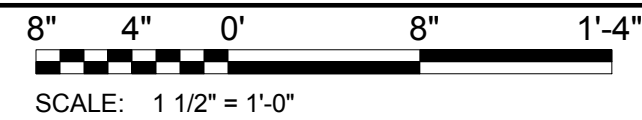




I SIGN TYPE - BULLETIN BOARD - INTERIOR

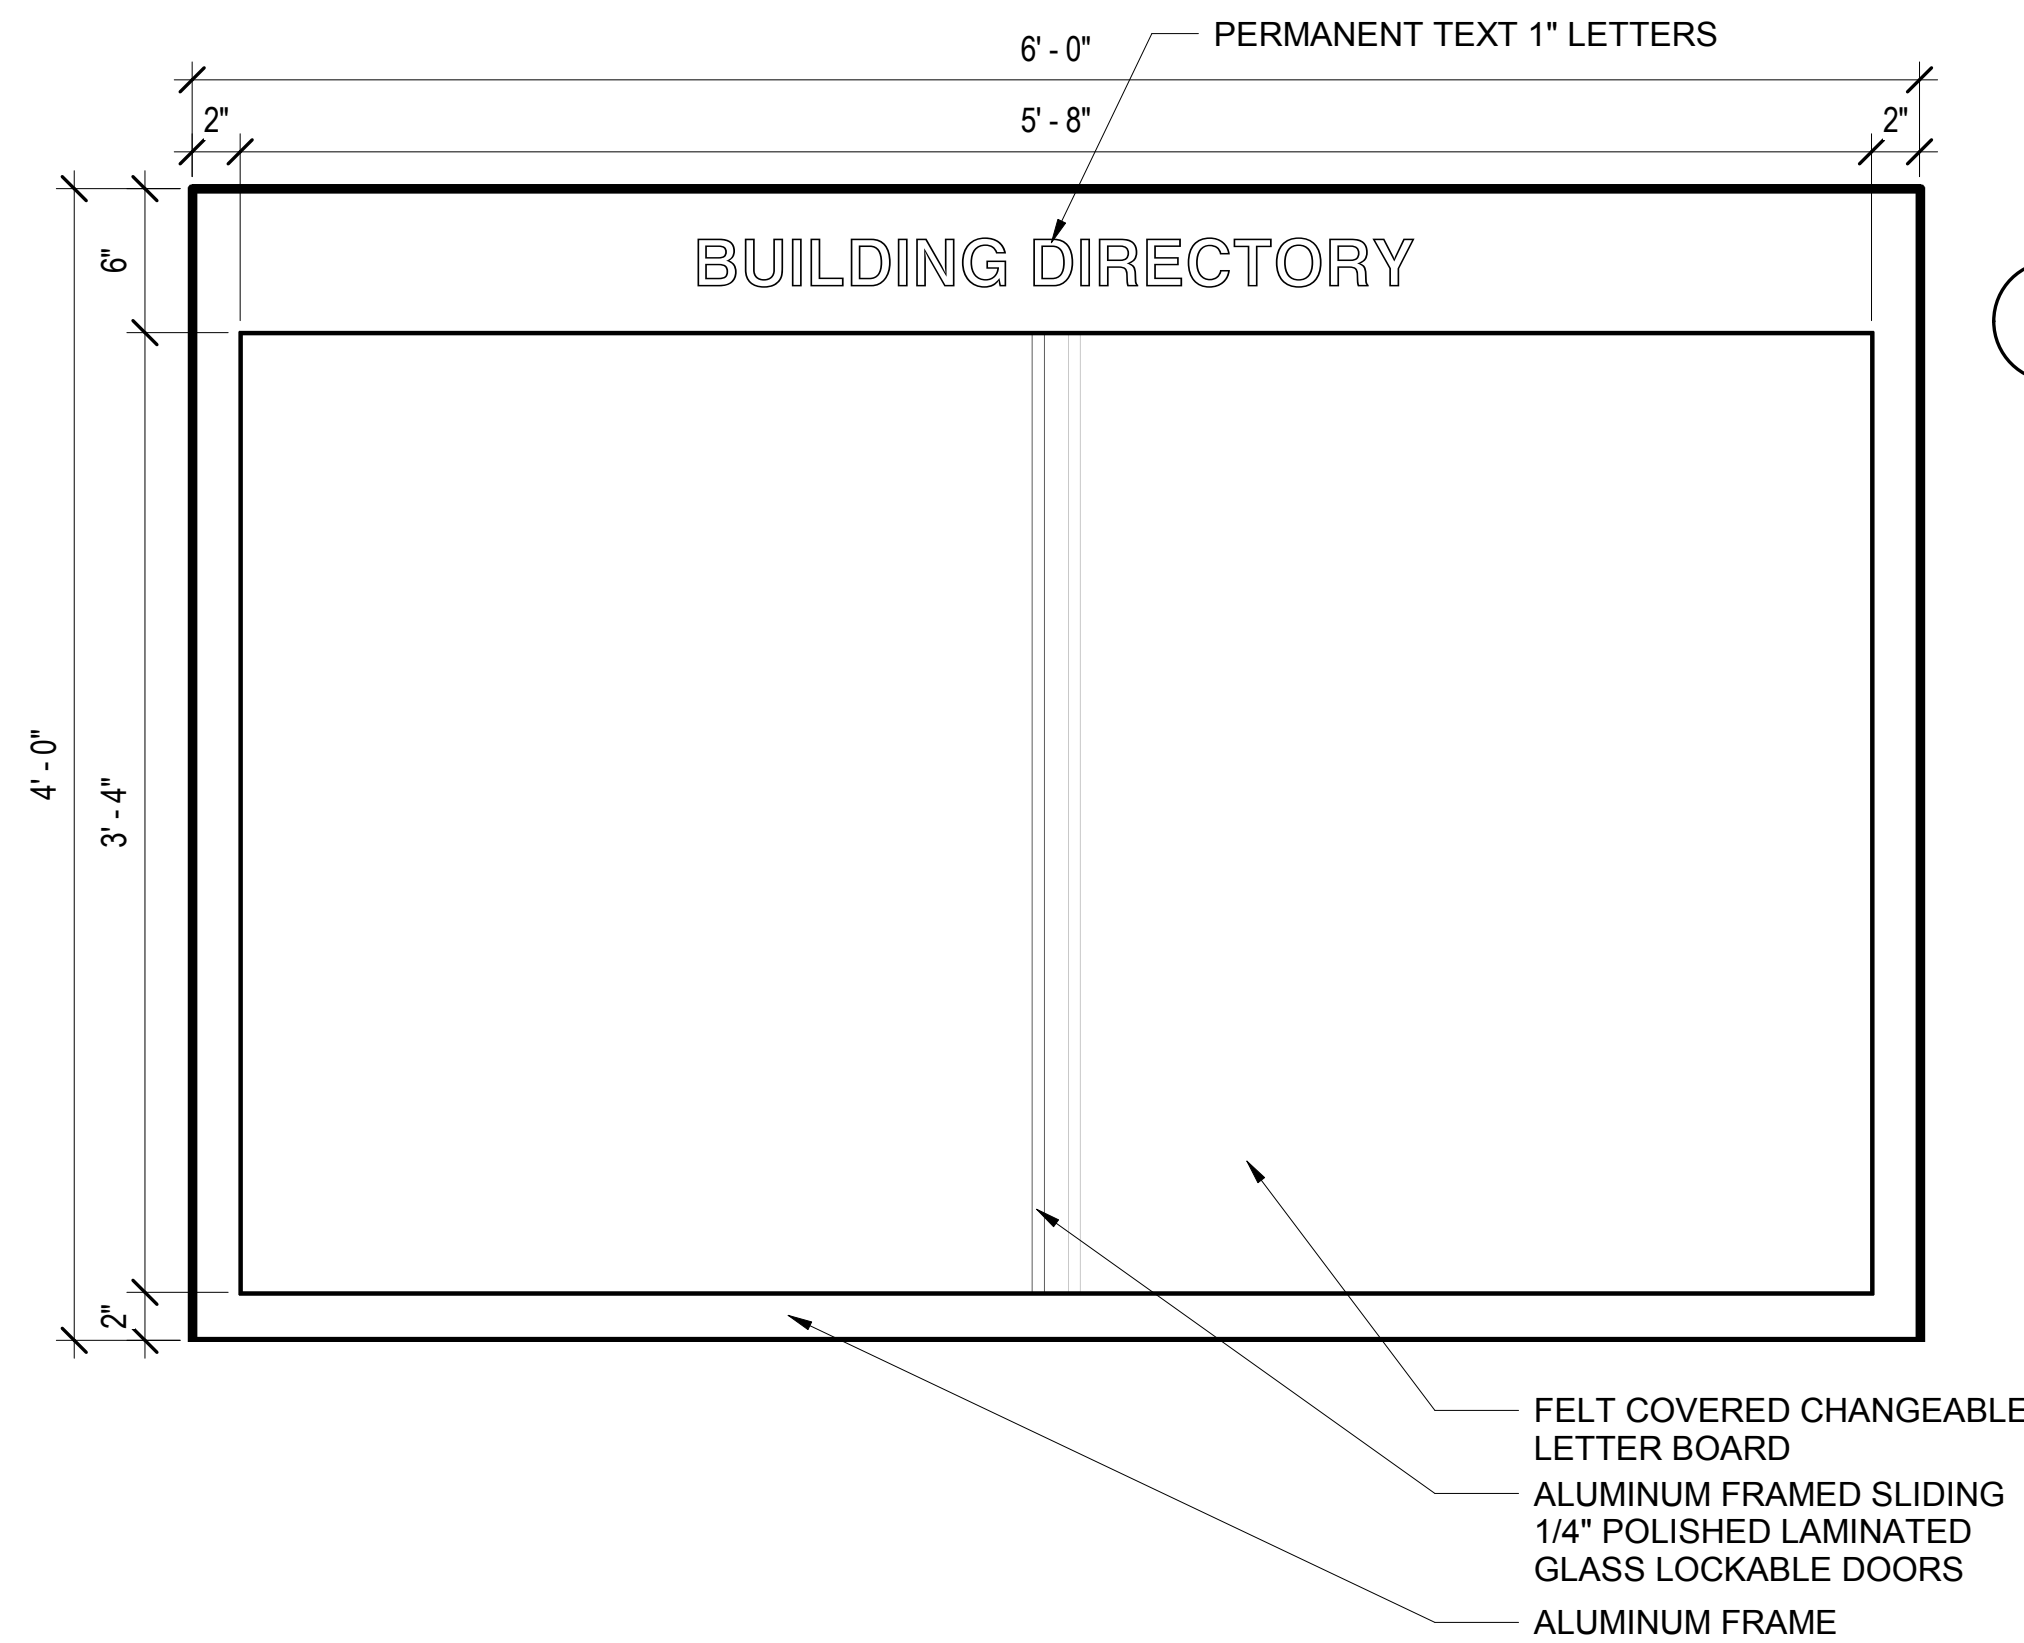

J SIGN TYPE - BULLETIN BOARD - EXTERIOR

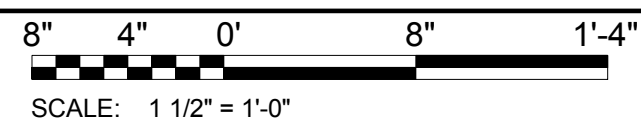

H SIGN TYPE - BUILDING DIRECTORY

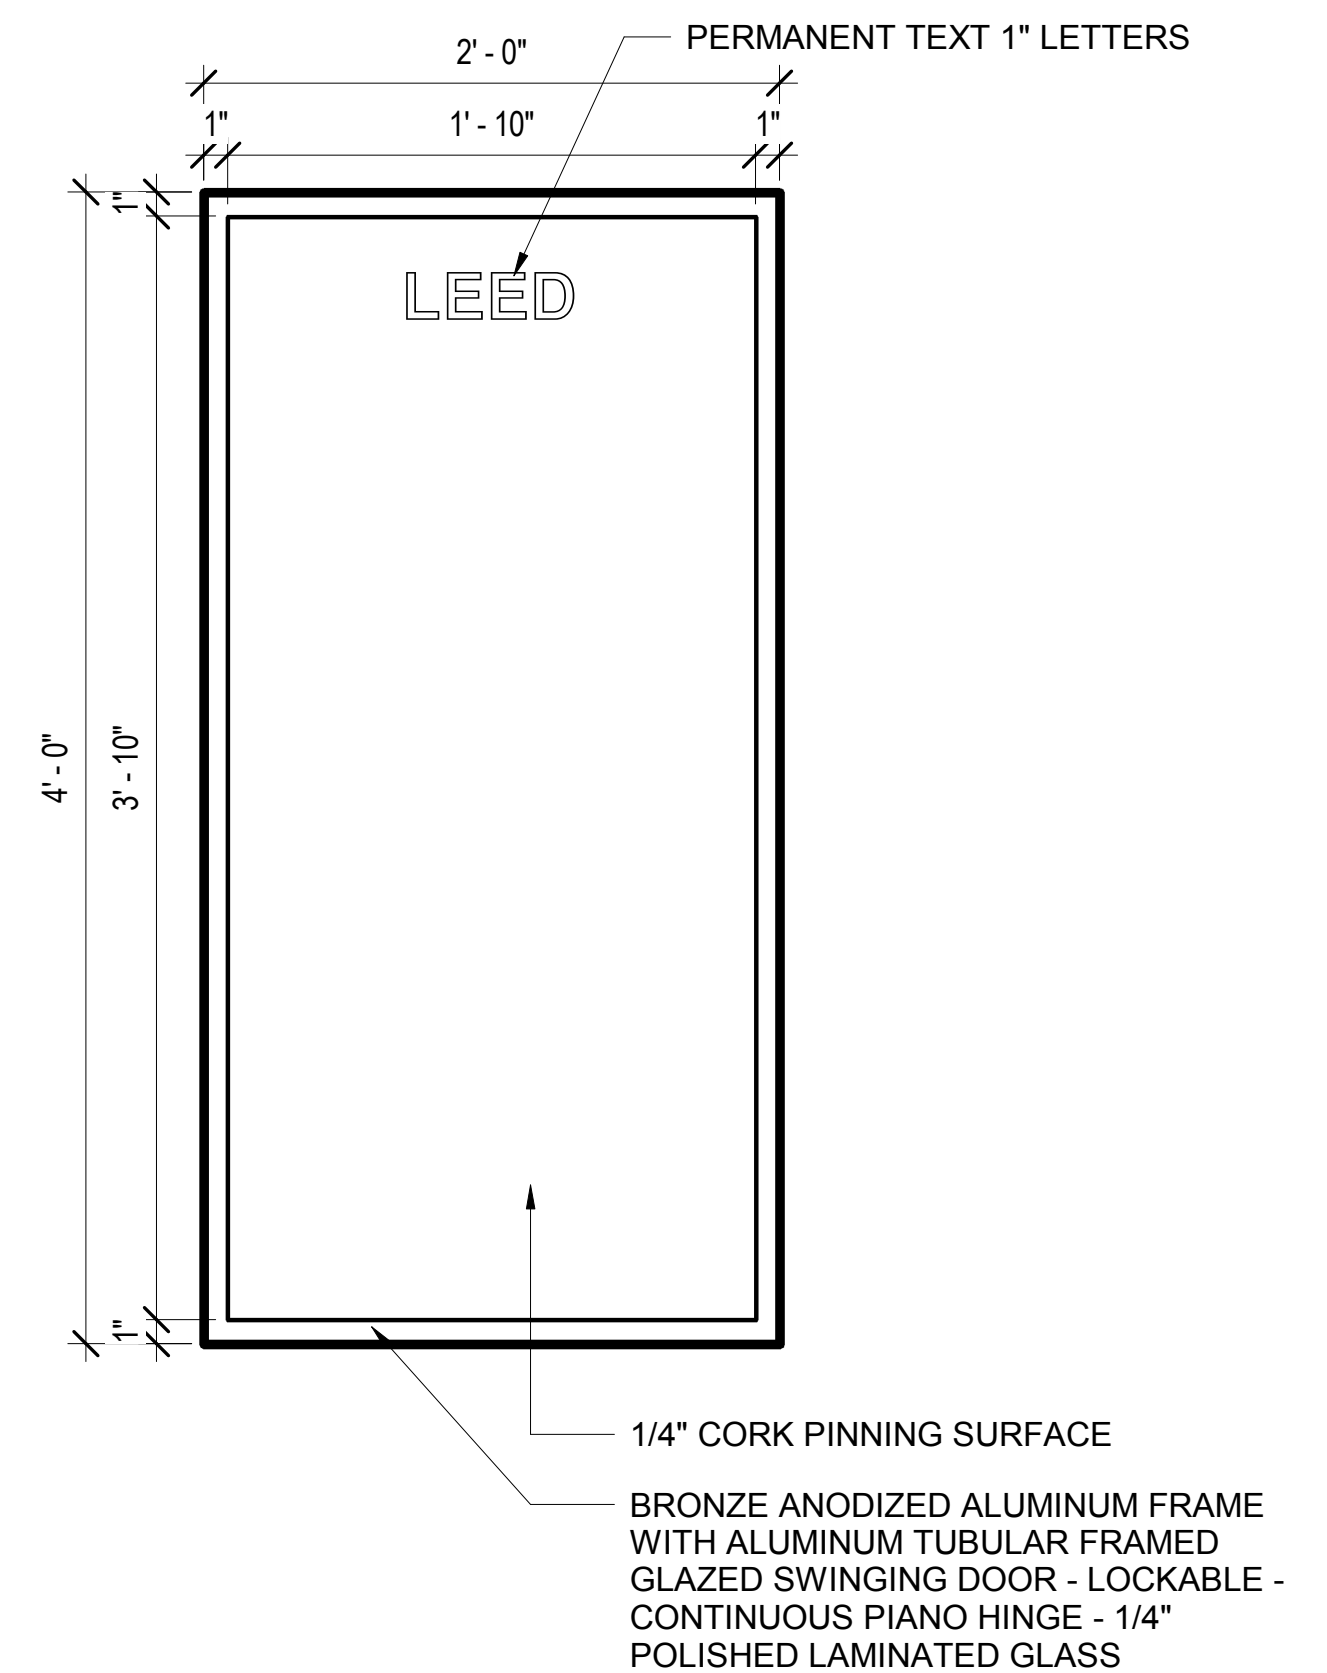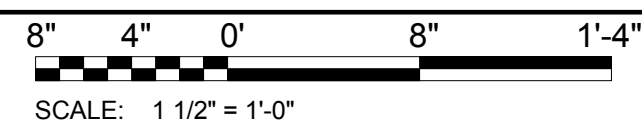

K SIGN TYPE - LEED DISPLAY CASE - EXTERIOR

